


# ON THE BOARDS

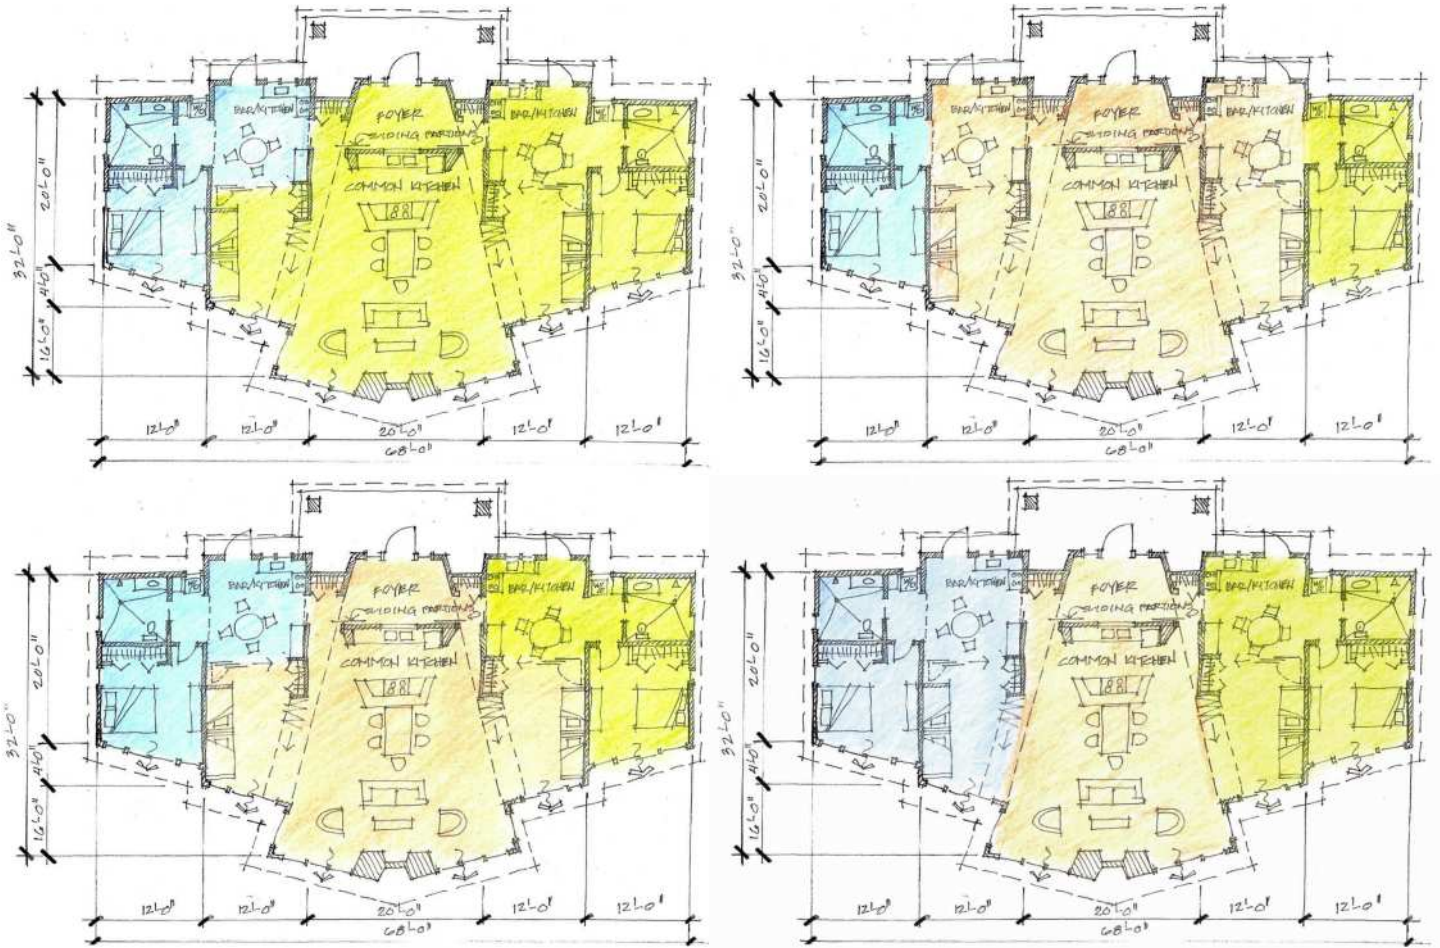

Floor Plan Layout Scenarios



## KITE HOUSE - VACATION RESIDENCE

1,600 sf shared vacation home, Puget Sound, Washington State

The layout of this waterfront building allows for two groups to use the space independently or share it together. A flexible floor plan allows the building to be used in a variety of ways and provides many options for how much space is shared. All bedrooms and living areas face the water.

Construction scheduled to begin in late spring, 2009.